


SITUÁCIA

Dvojpodlažný penzión / 4 apartmány

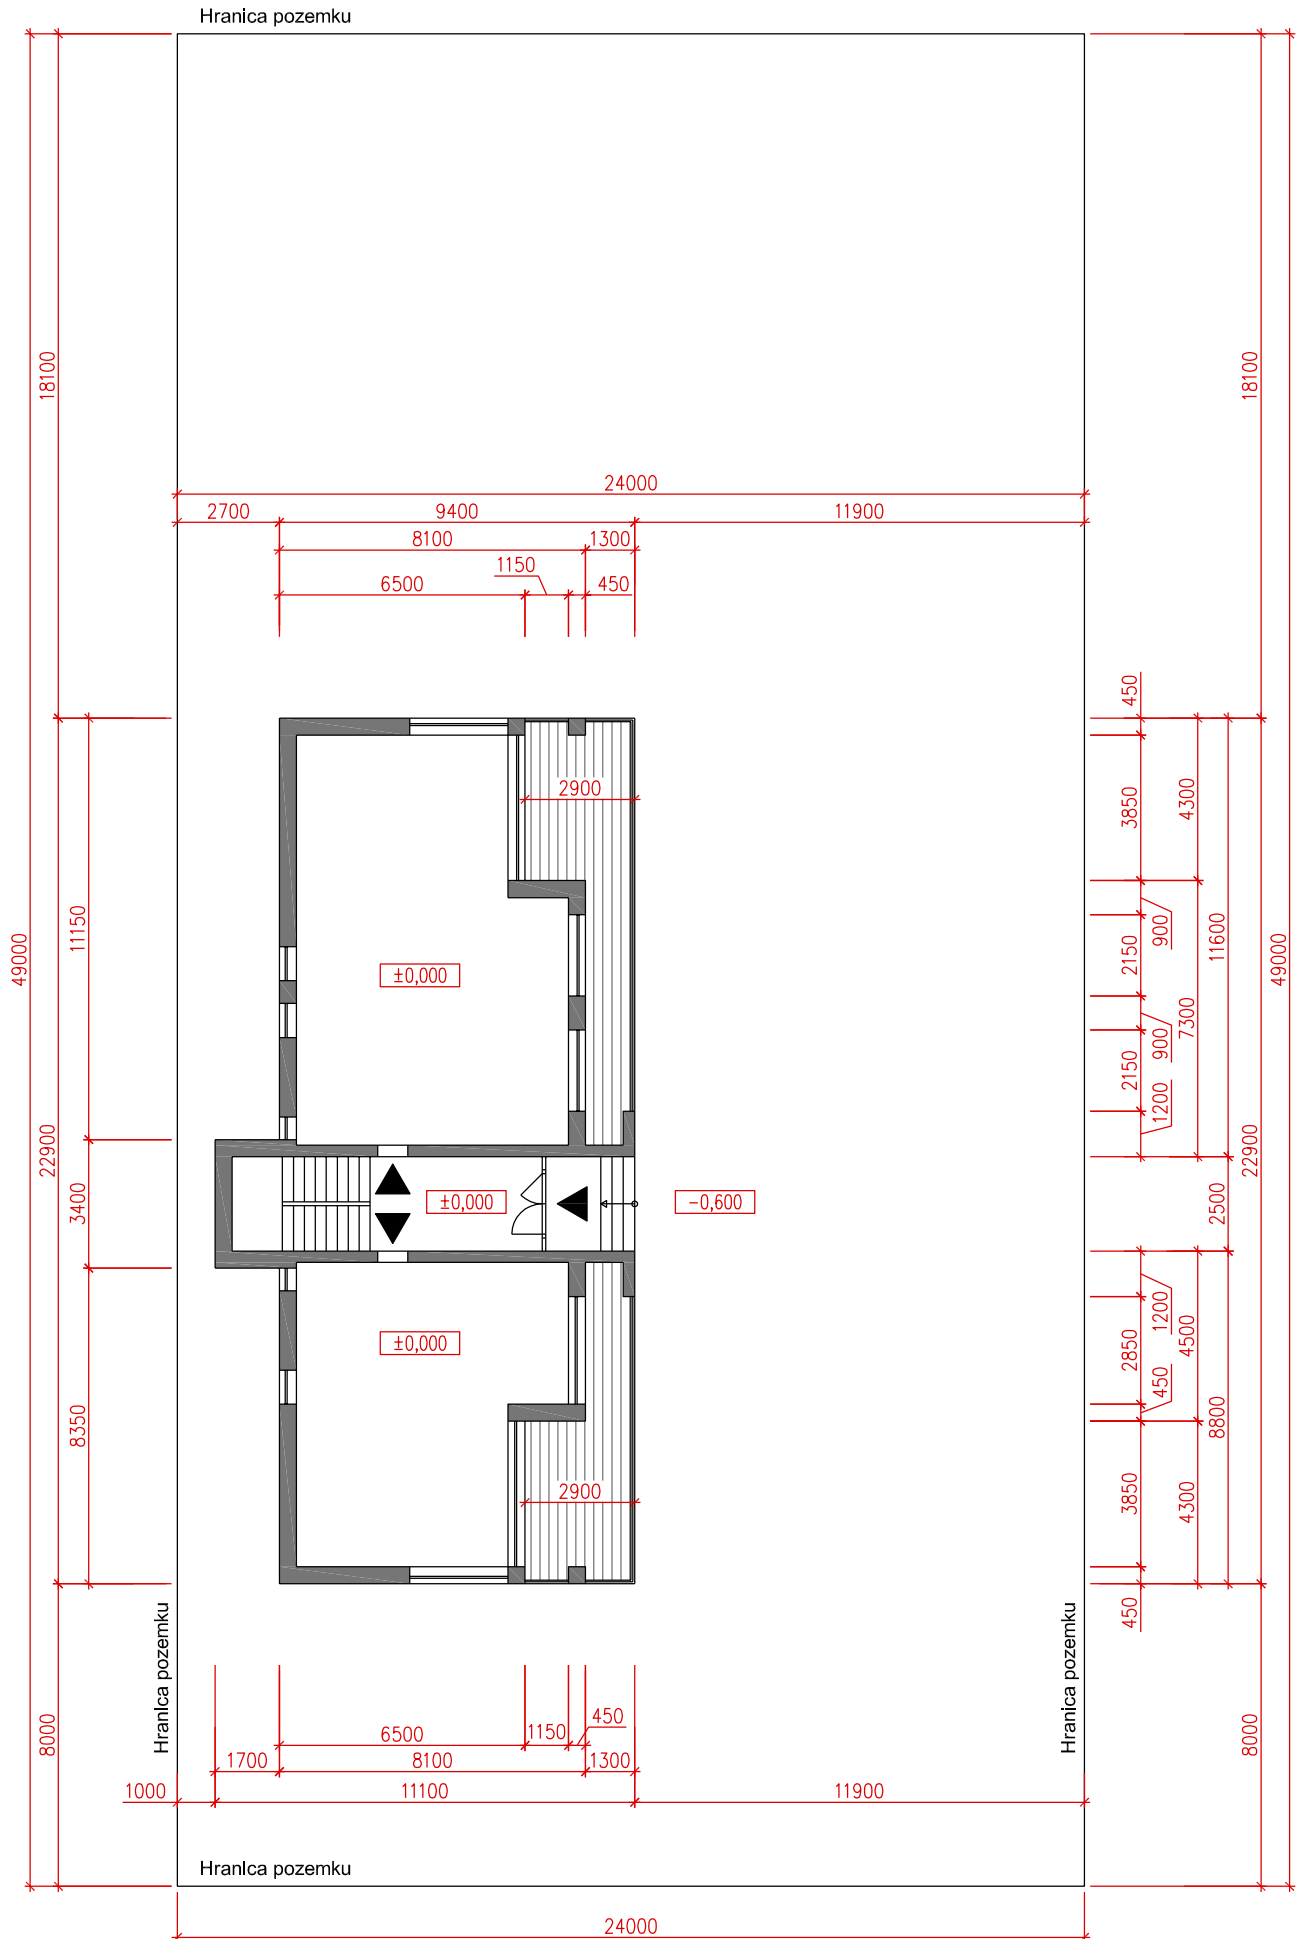

M=1:200

